


LEGEND

- 1 ECOCHARGER HYBRID HWH WATER HEATER
 - 2 SOLAR CONTROL
 - 3 FLAT PLATE SOLAR THERMAL COLLECTOR
 - 4 SOLAR PUMP STATION
 - 5 CLASS TWO RHI COMPLIANT HEAT METER
 - 6 QT FLOW SENSOR
 - S1 SENSOR 1
 - S2 SENSOR 2
-
- TPRV TEMPERATURE AND PRESSURE RELIEF VALVE
 - EV EXPANSION VALVE
 - EXV EXPANSION VESSEL
 - SEV SOLAR EXPANSION VESSEL
 - TD TUNDISH
 - 2PV MOTORIZED 2 PORT VALVE (VIA HIGH LIMIT)
 - HL HIGH LIMIT STAT
 - NRV NON RETURN VALVE
 - IV ISOLATION VALVE
 - LSV LOCKSHIELD VALVE
 - DV DRAIN VALVE
 - PMP PUMP
 - PRV PRESSURE REDUCING VALVE
 - TV TEMPERING VALVE

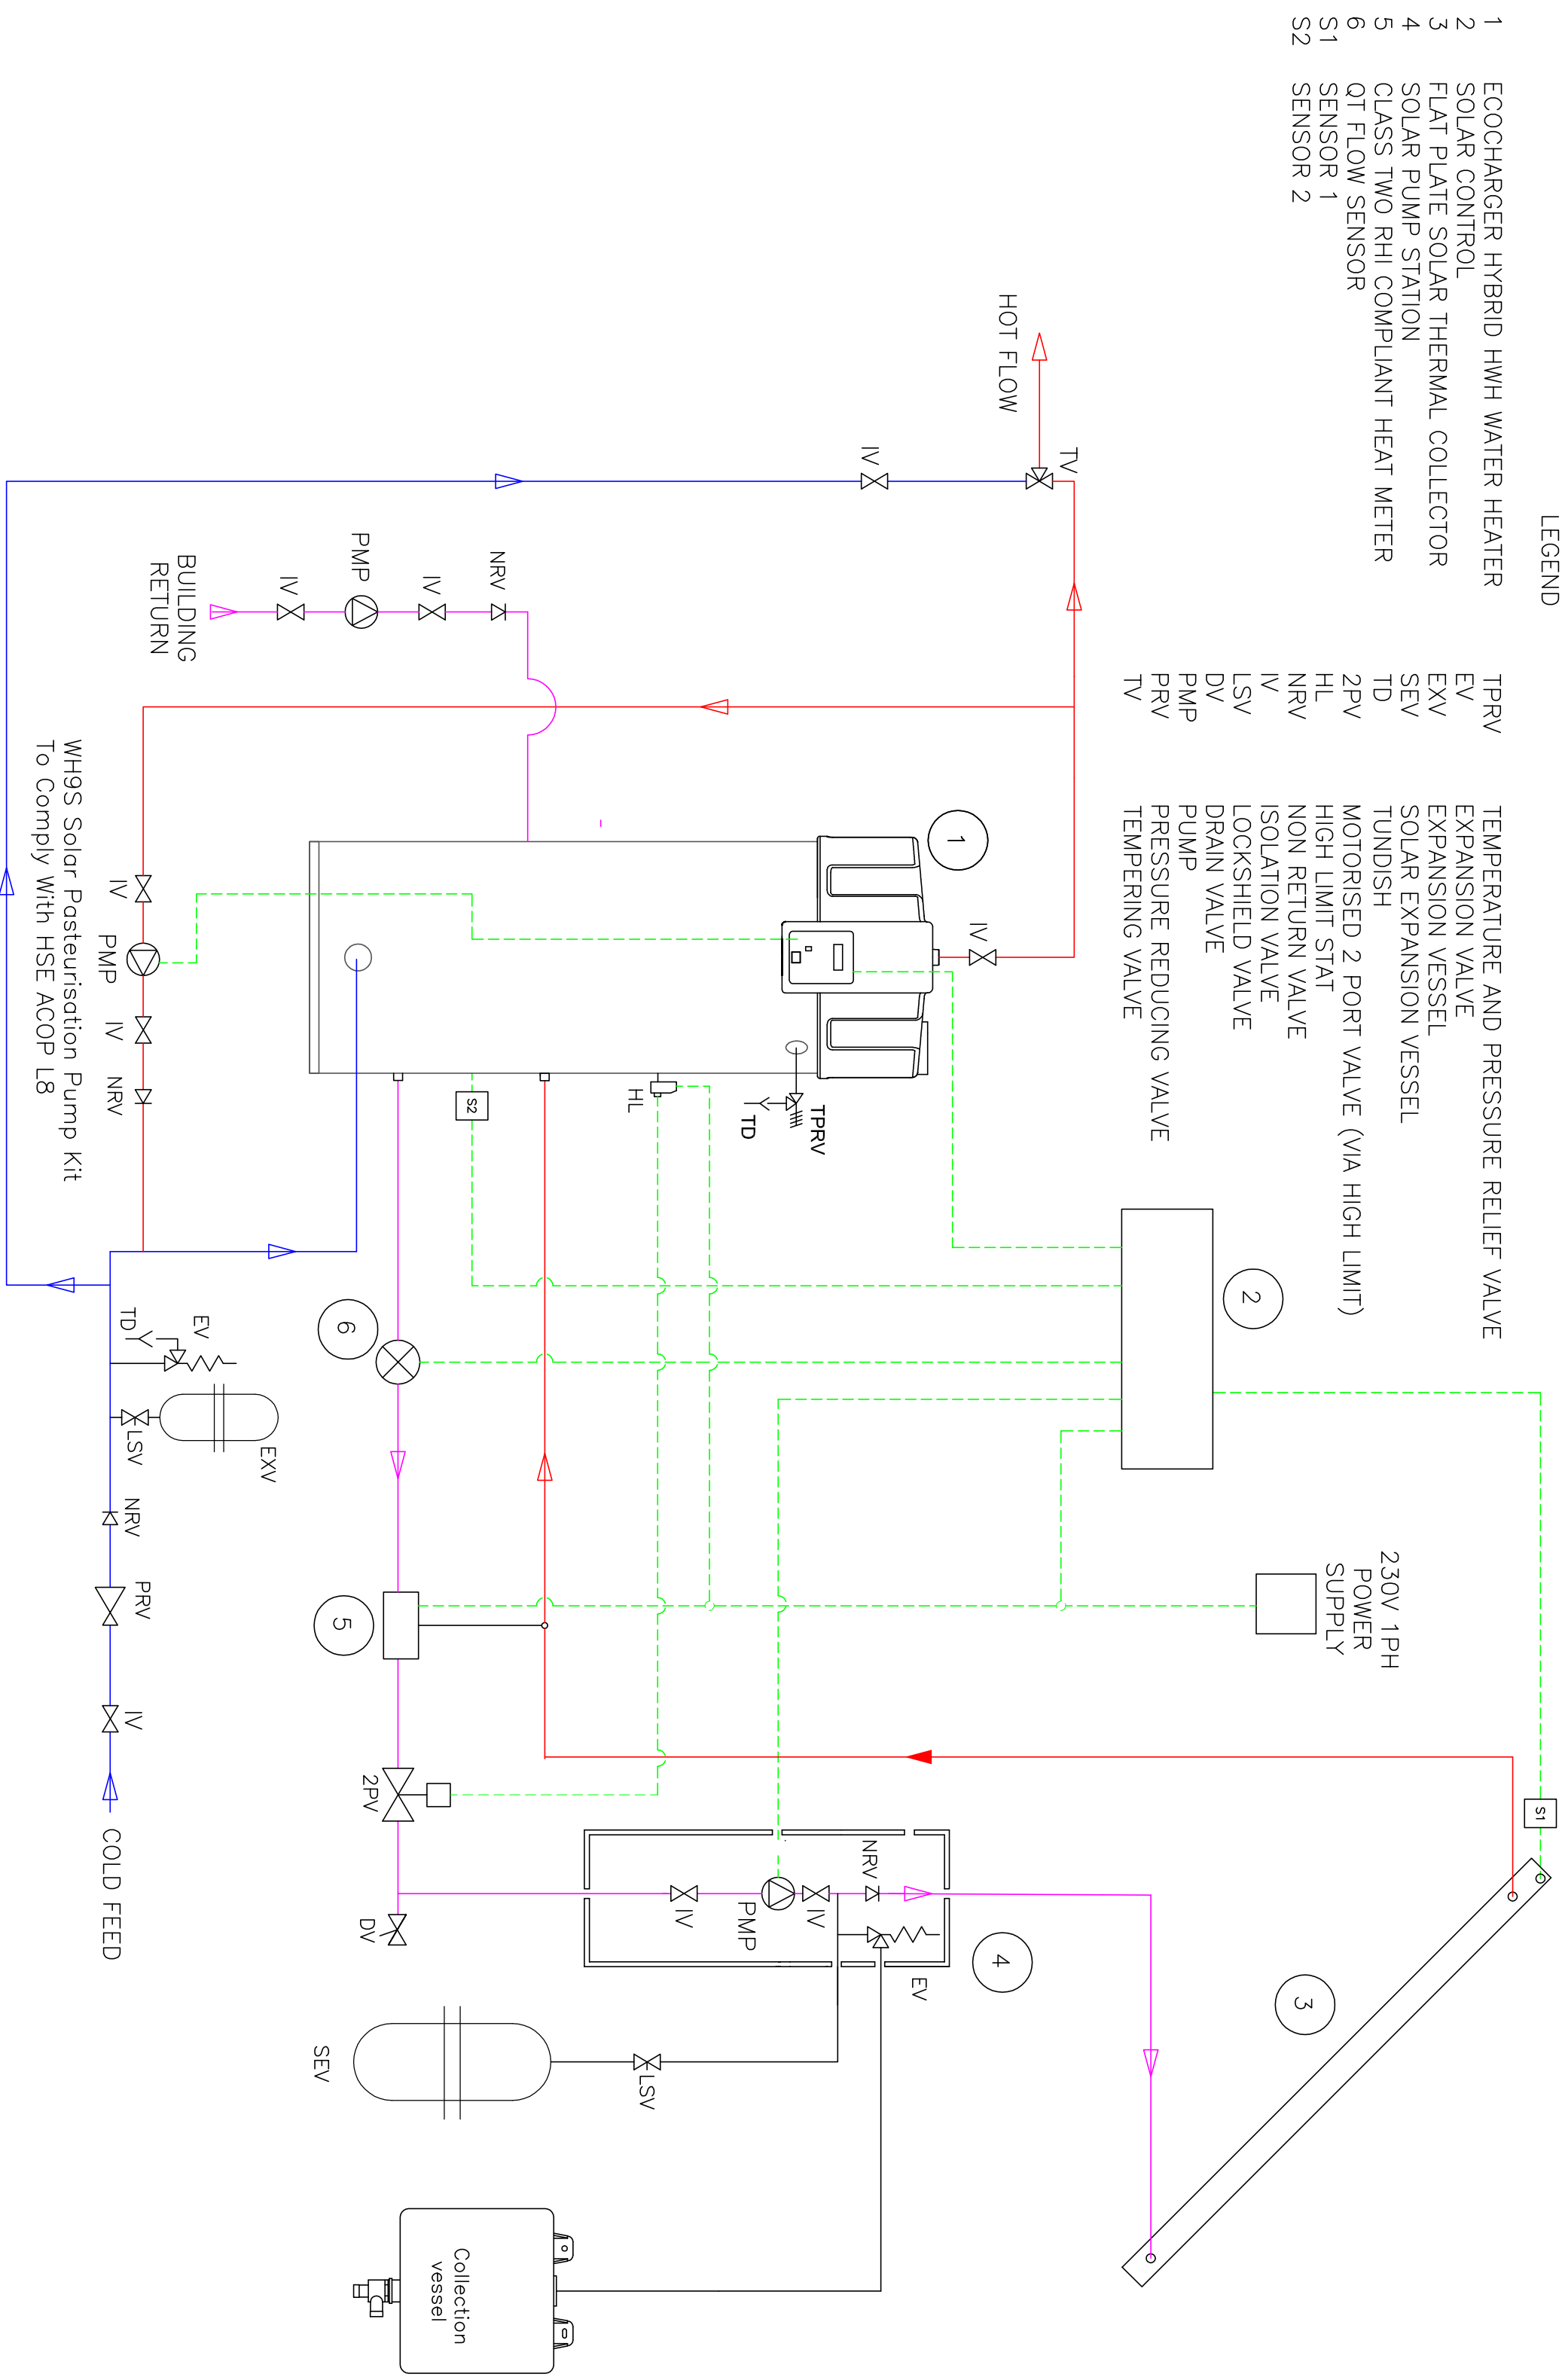

WH9S Solar Pasteurisation Pump Kit
To Comply With HSE ACOP L8